



CONCRETE FONDATION SECTION A-A'

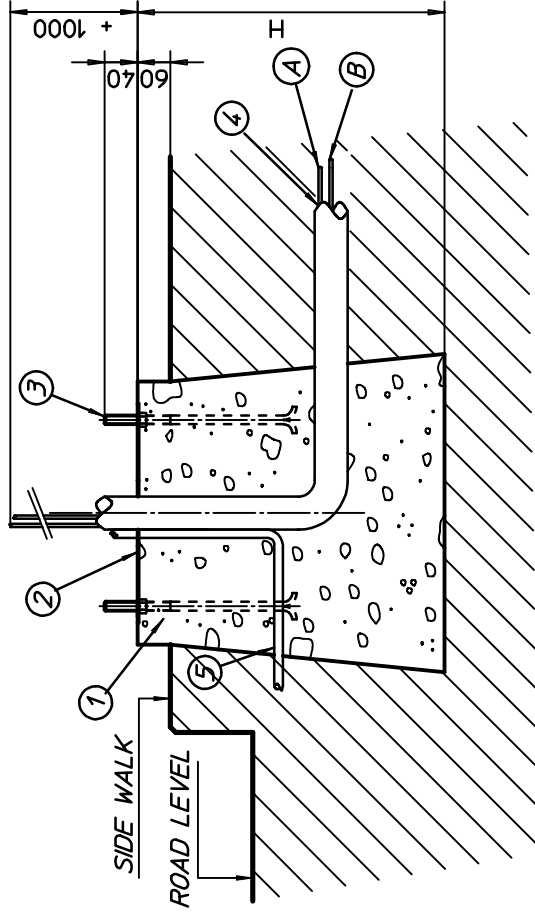


DETAIL OF THE FRAME TO BE SEALED

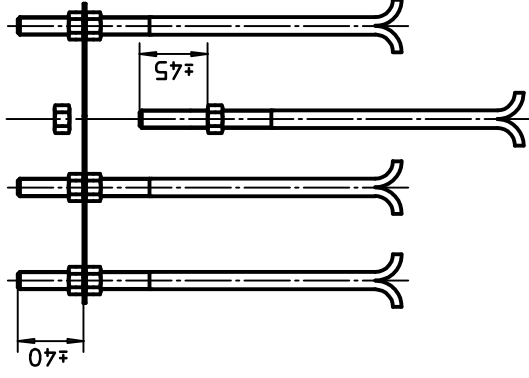

ARM	H
<3m	500
3 A 6m	700
6 A 8m	900
8 A 9m	1000

LEGEND :

- ① CONCRETE BASE
- ② FRAME TO BE SEALED
- ③ STONE BOLTS TYPE C M16x245
- ④ TUBE IN PVC 60 OF 80mm Ø
- ⑤ TUBE IN PVC 25mm Ø (IF THERE IS A LOOP)
- Ⓐ POWER SUPPLY IN 230V $\approx$ + $\pm$ IN 3G2.5 mm^2
- Ⓑ REMOTE CONTROL IN 8 PAIRS 0.6 mm^2 TYPE TPVF OR FOLLOWING SPECIFICATIONS

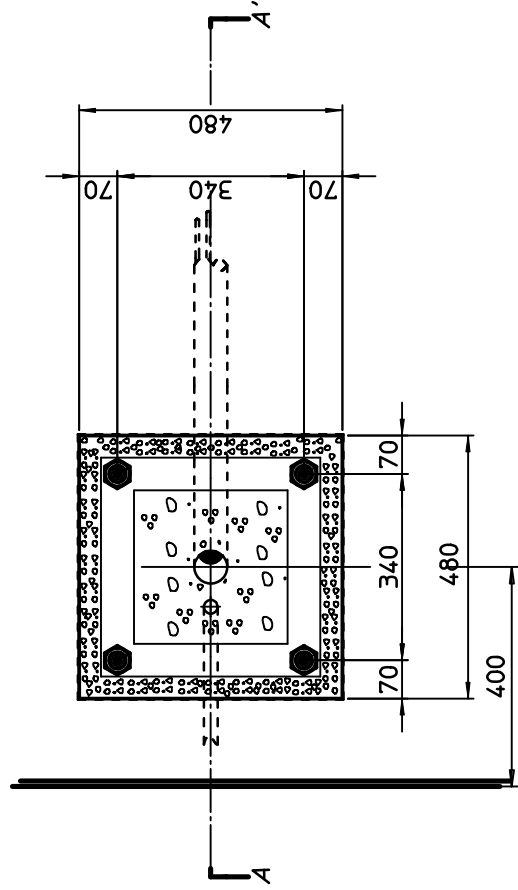

CONCRETE BASE FOR BL4x

DESIGNATION :
BESTEMMING :

Ce plan reste notre propriété et ne peut pas être copié à des fins ni être recopié sans autorisation écrite de Automatic Systems
Dit plan blijft onze eigendom en mag niet voorgelegd aan derden noch worden gekopieerd zonder schriftelijke toelating van Automatic Systems

automatic systems

Avenue Mercator, 5 - B-1300 Wavre
www.automaticsystems-group.com

DESSINE :
GETEKEND :

DATE :
DATUM :

VERFIE :
NAGEZIEN :

POPO

N° DOSSIER :
N DOSSIER :

17/03/2009

ECHELLE :
SCHAAL :

1/10 & 1/5

(*) CONCRETE RESISTANCE CLASS = C25/30 ACCORDING TO THE EUROPEAN STANDARD IN 206-1

PLAN N°
PLAN N°
CH6943-gb A